

IWC8 Cladding Profile


Rainshield Cladding

138mm Face (at 12mm spacing)

For Horizontal Installation Only


REVISION HISTORY

REV	DESCRIPTION	DATE	APPROVED

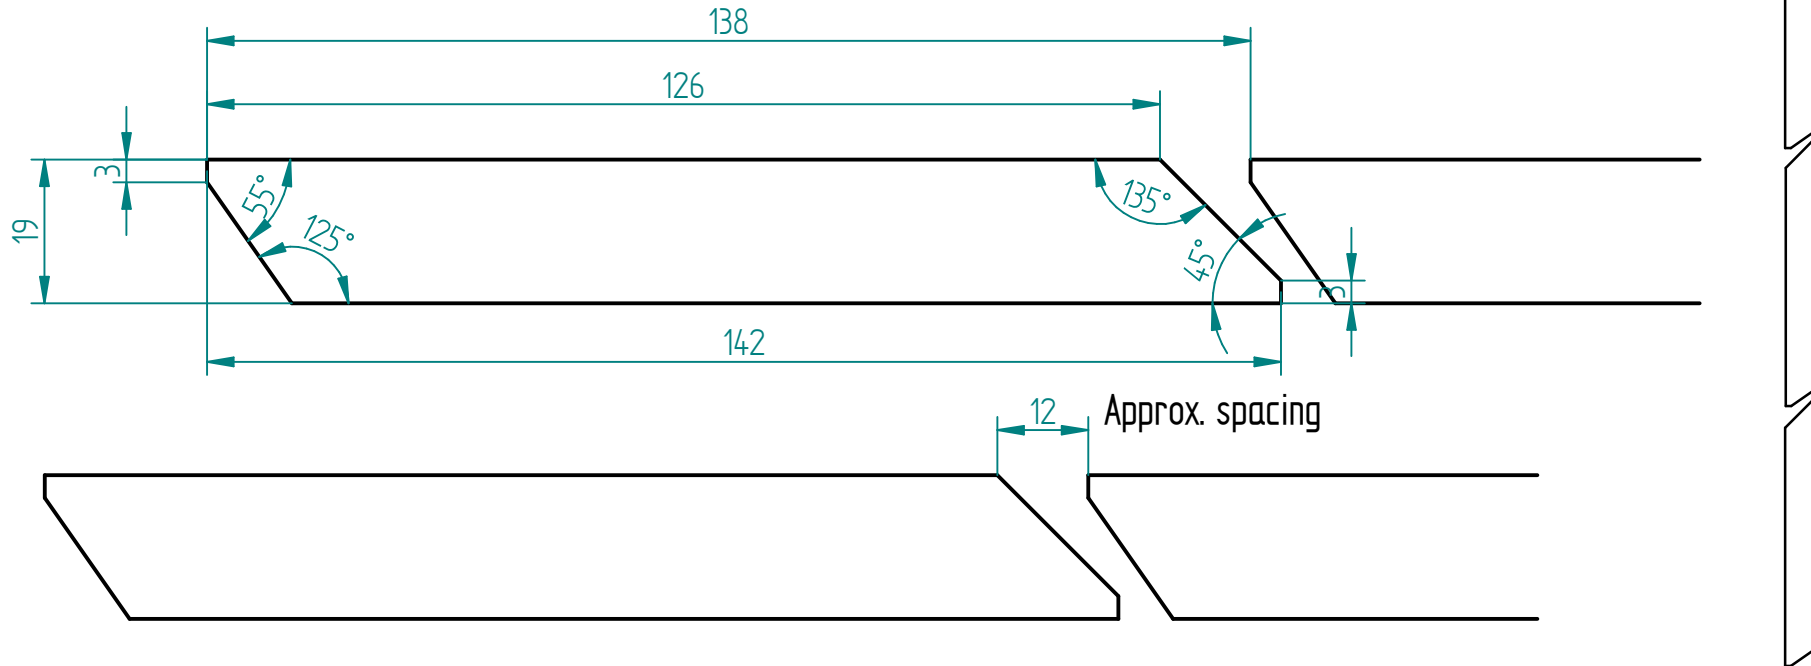

Instant pricing calculator at
www.iwood.co.uk – 01889 279 018

iWood Timber Ltd

	NAME	DATE			
DRAWN	dauidc	05/08/15			
CHECKED					
ENG APPR					
MGR APPR			TITLE		
UNLESS OTHERWISE SPECIFIED DIMENSIONS ARE IN MILLIMETERS ANGLES ±X.X° 2 PL ±X.XX 3 PL ±X.XXX			SIZE	DWG NO	REV
			A4		
SCALE:		WEIGHT:	SHEET 1 OF 1		