


IWHL1 Cladding Profile

Half Lap Oak Cladding with Relief Grooves

180mm Face
For Vertical Installation

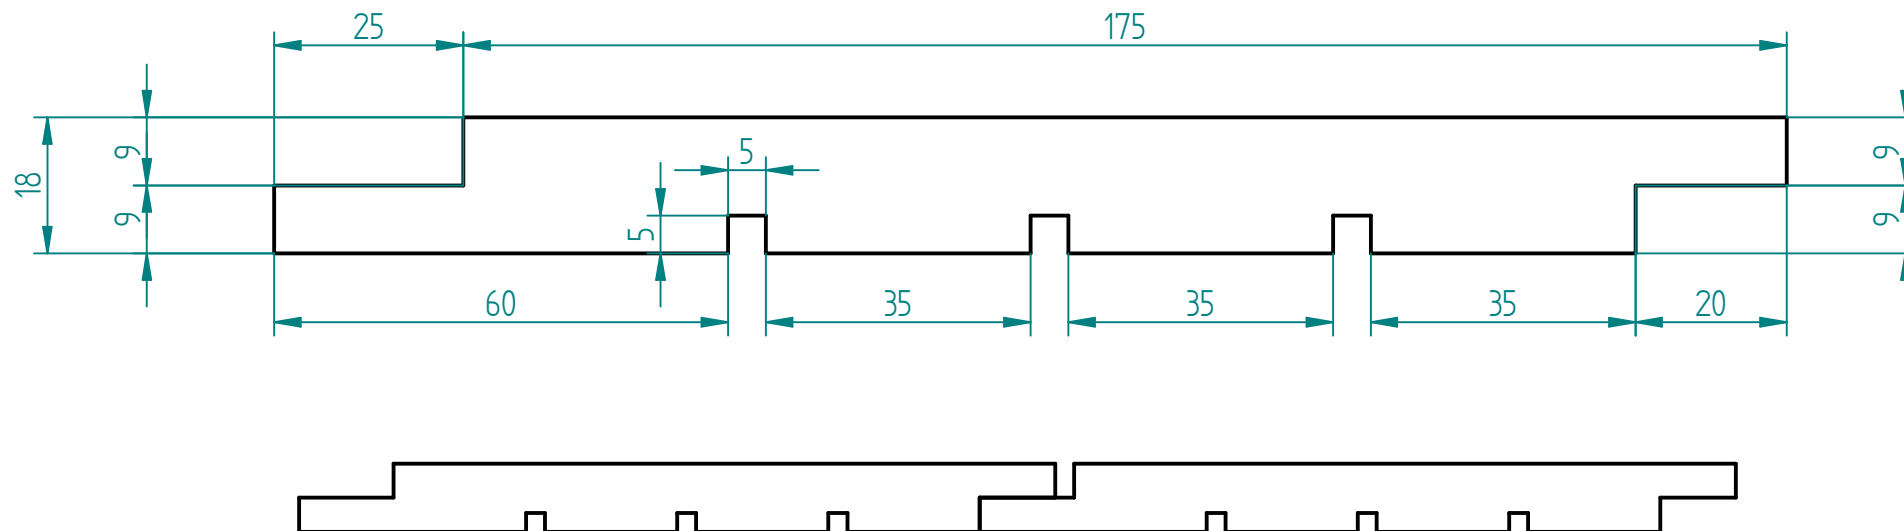

Instant pricing calculator at
www.iwood.co.uk

iWood Timber Ltd

01889 279 018

REVISION HISTORY			
REV	DESCRIPTION	DATE	APPROVED

	NAME	DATE		
DRAWN	Leigh Turner	08/08/24		
CHECKED			TITLE	
ENG APPR				
MGR APPR				
UNLESS OTHERWISE SPECIFIED DIMENSIONS ARE IN MILLIMETERS ANGLES ±X.X° 2 PL ±X.XX 3 PL ±X.XXX			SIZE A4	DWG NO
			SCALE:	WEIGHT:
			SHEET 1 OF 1	