


IWHL2 Cladding Profile

Half Lap Oak Cladding with Relief Grooves

180mm Face

For Horizontal & Vertical Installation

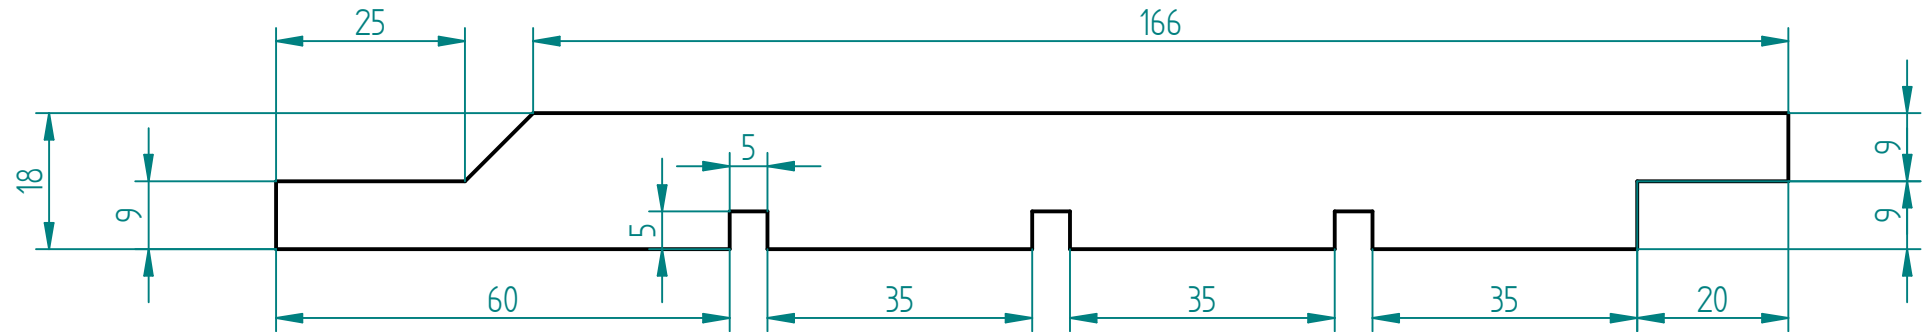

Instant pricing calculator at
www.iwood.co.uk

iWood Timber Ltd

01889 279 018

REVISION HISTORY

REV	DESCRIPTION	DATE	APPROVED

	NAME	DATE		
DRAWN	Leigh Turner	19/09/24		
CHECKED			TITLE	
ENG APPR				
MGR APPR				
UNLESS OTHERWISE SPECIFIED DIMENSIONS ARE IN MILLIMETERS ANGLES ±X.X° 2 PL ±X.XX 3 PL ±X.XXX			SIZE A4	DWG NO
			SCALE:	WEIGHT:
			SHEET 1 OF 1	