


IWC3 Cladding Profile

Tongue and Groove, V-Jointed Cladding

For Horizontal or Vertical Installation

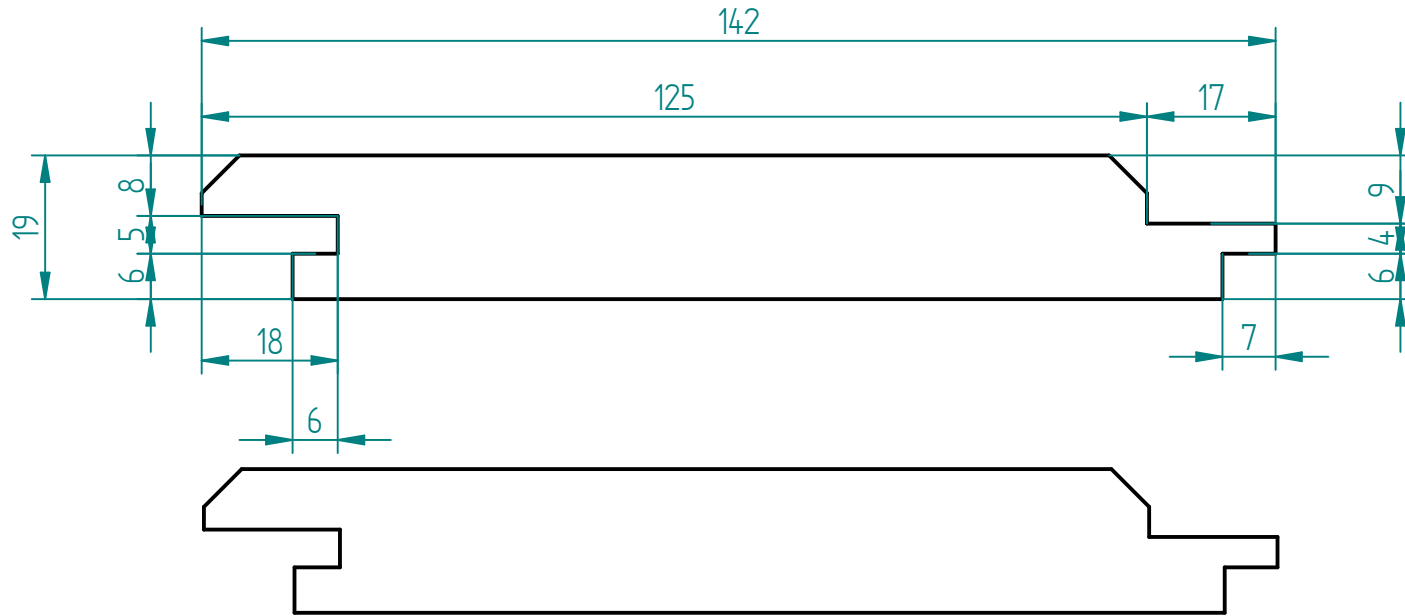


REVISION HISTORY			
REV	DESCRIPTION	DATE	APPROVED

Instant pricing calculator at
www.iwood.co.uk

iWood Timber Ltd

01889 279 018

	NAME	DATE			
DRAWN	davidc	05/08/15			
CHECKED			TITLE		
ENG APPR					
MGR APPR					
UNLESS OTHERWISE SPECIFIED DIMENSIONS ARE IN MILLIMETERS ANGLES ±X.X° 2 PL ±X.XX 3 PL ±X.XXX			SIZE	DWG NO	REV
			A4		
SCALE:			WEIGHT:	SHEET 1 OF 1	